


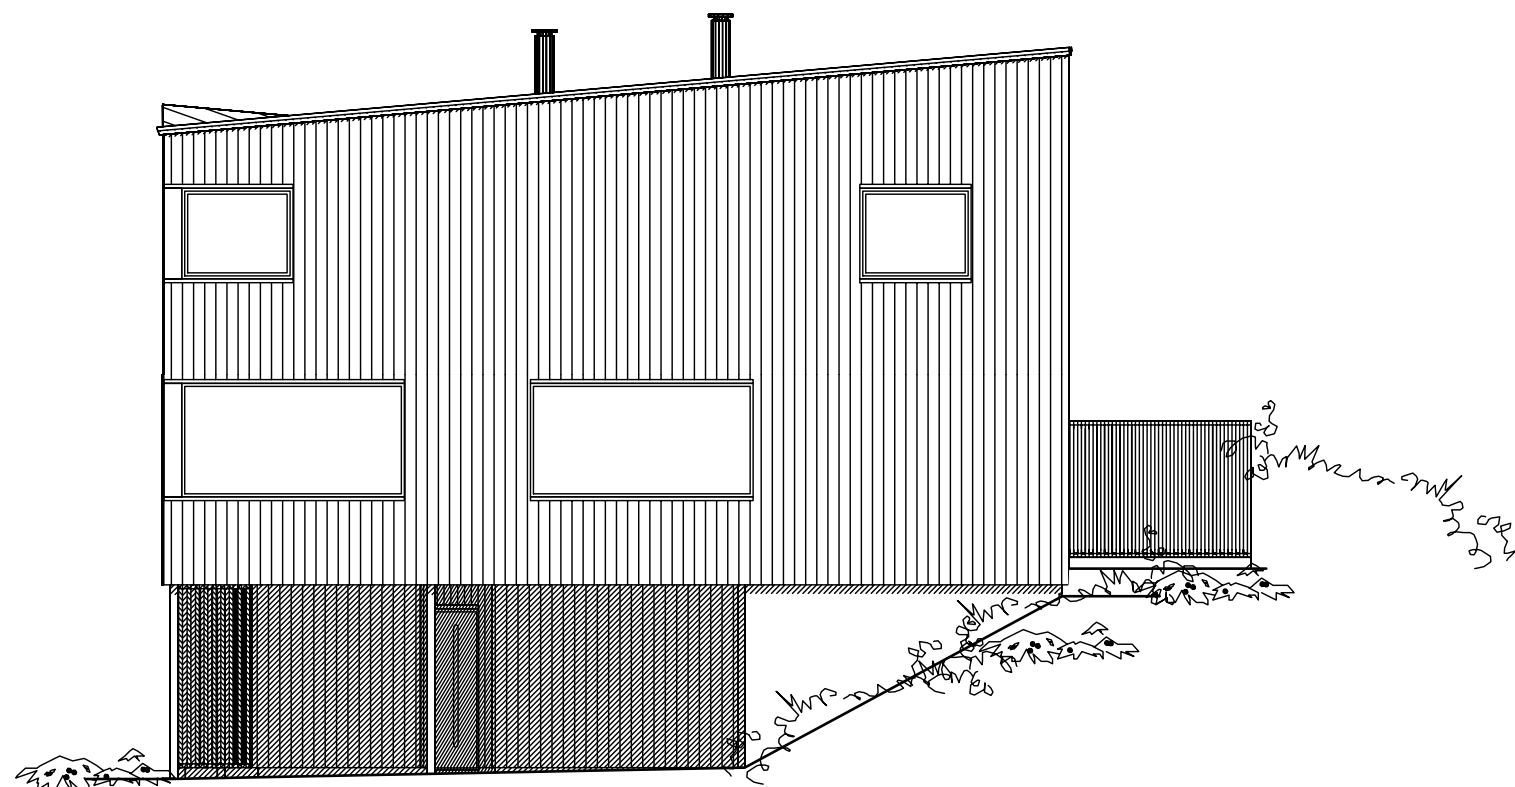


FASADE MOT NORD ØST




FASADE MOT NORD VEST



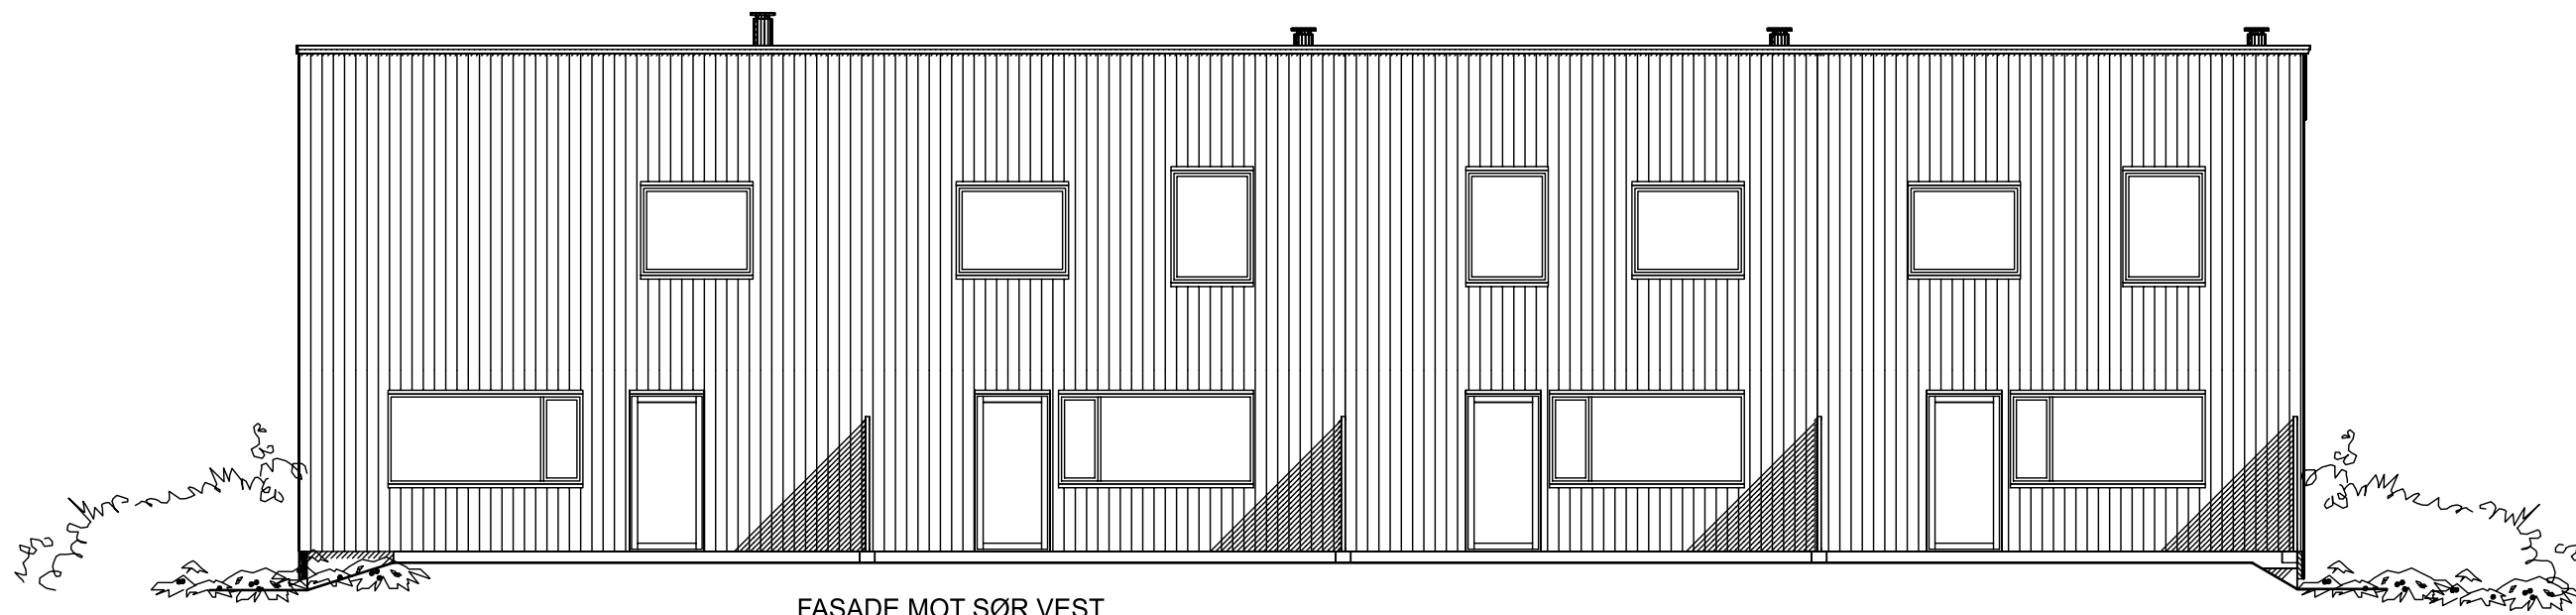Tiltakshaver :	Tegn.AIL	Dato 09.10.19
Byggeclass : Jåsund BKS10	Sak	
Kommune : Sola	Gnr.:1	Bnr.466
Utbygger :	Tegn.nr.: jåsu1501	
	Planlegger :	
	Disk : jåsund	
	Målestokk 1:100	
		anniren@ark-1.no - tlf 99090113

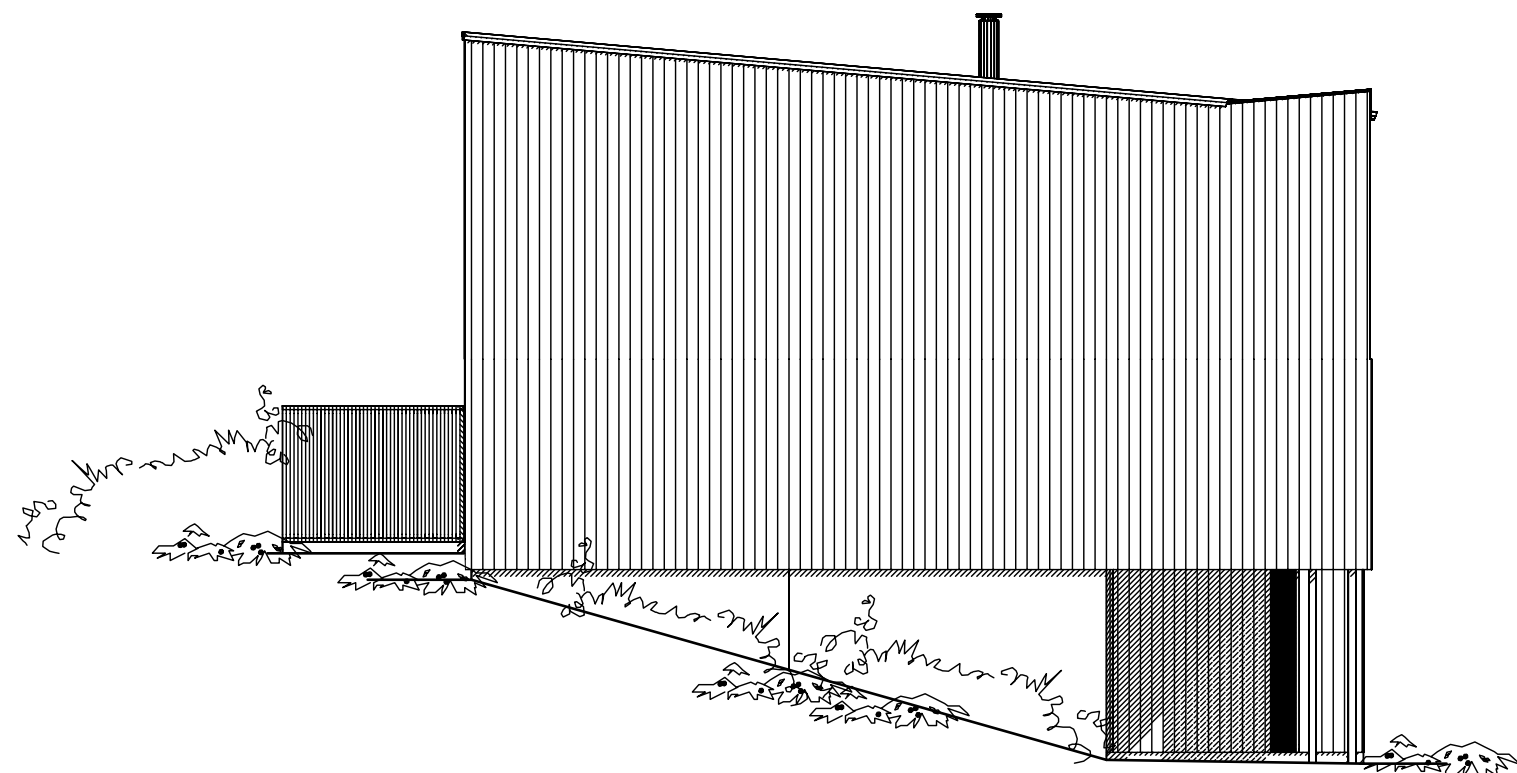


FASADE MOT SØR VEST





FASADE MOT SØR ØST

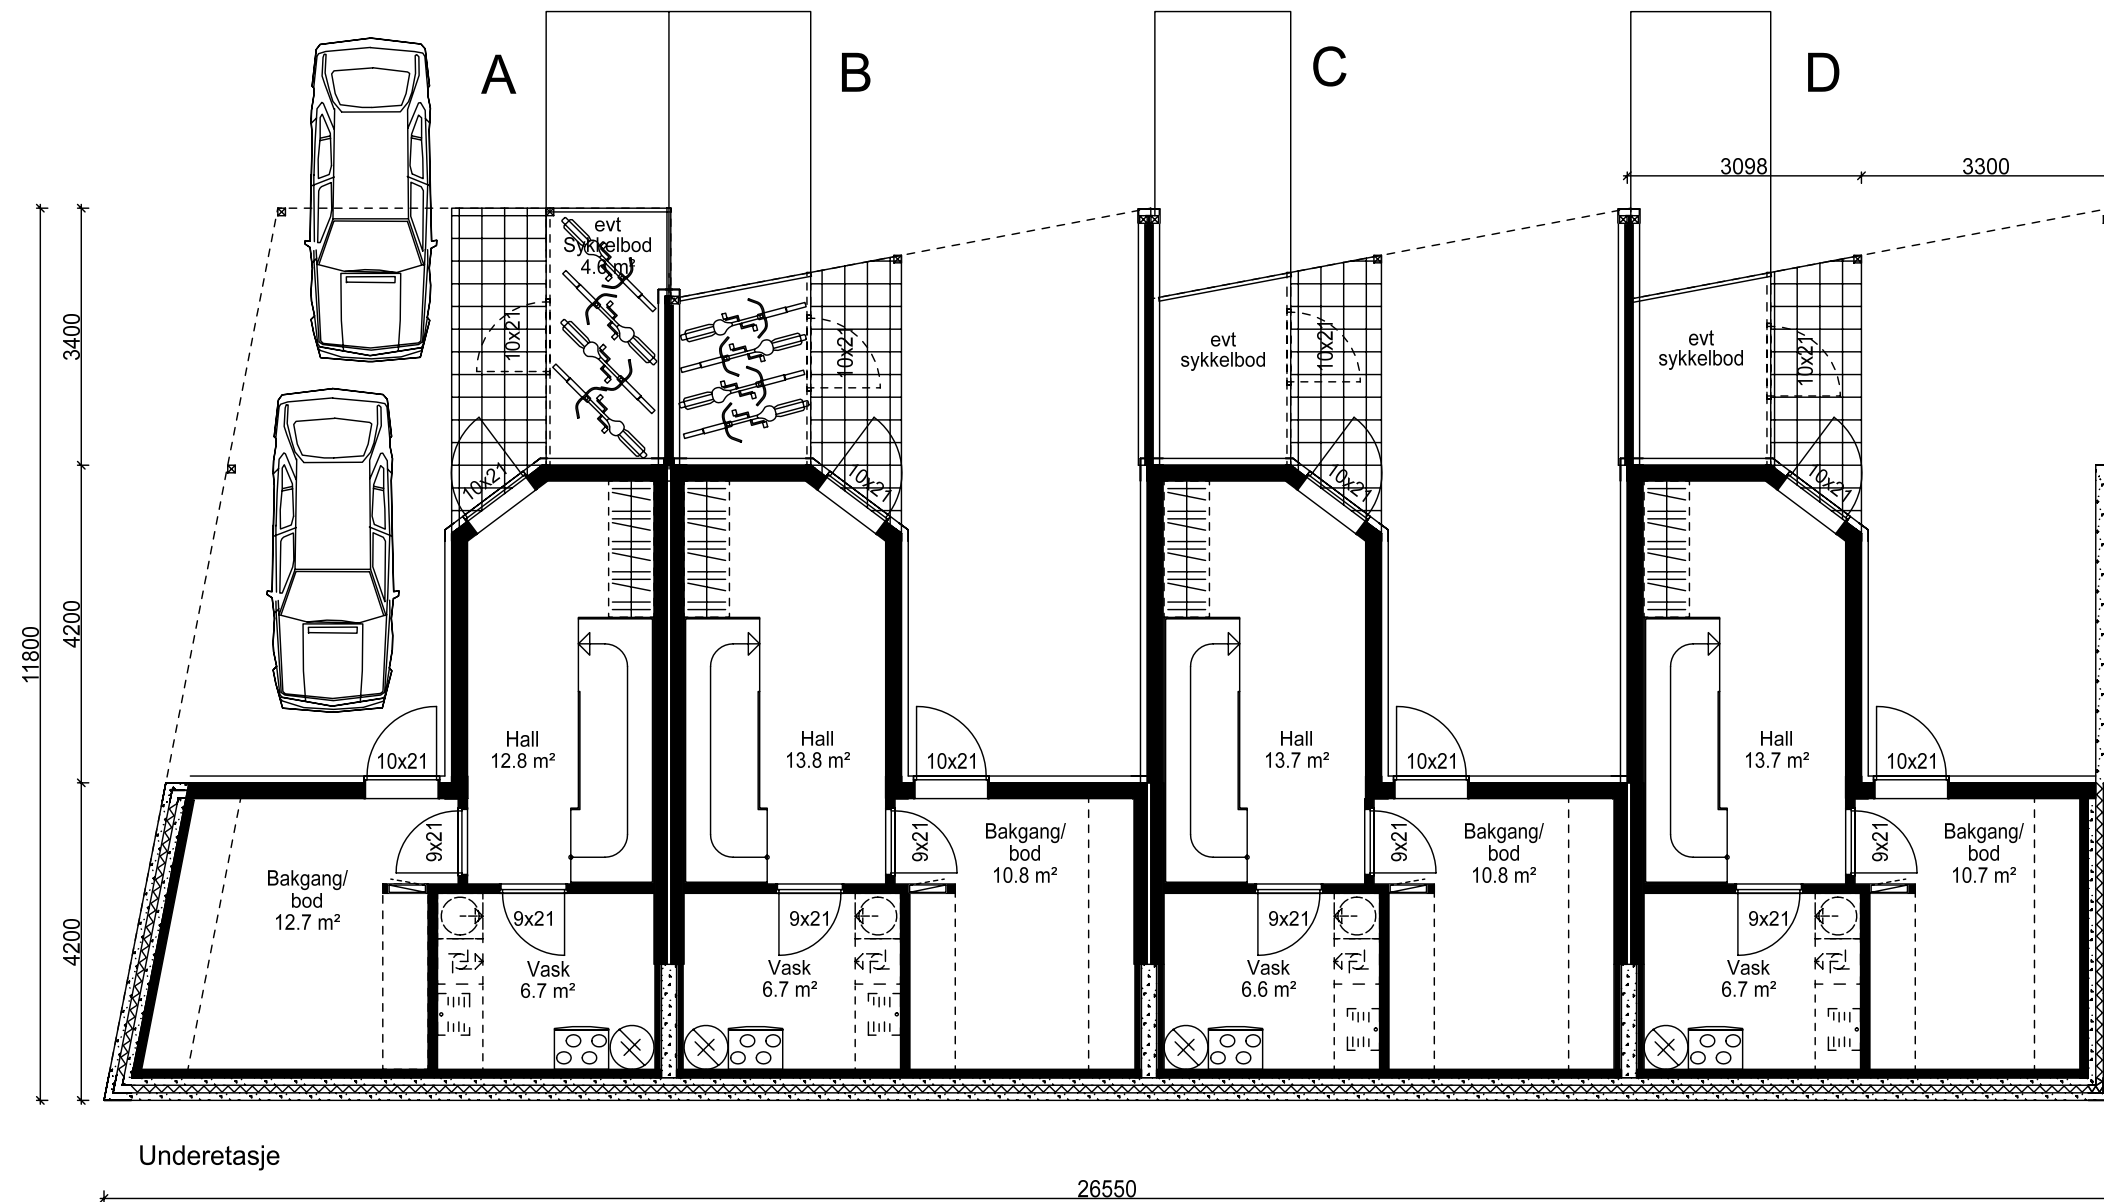Tiltakshaver :	Tegn.AIL	Dato 09.10.19
Byggeclass : Jåsund BKS10	Sak	
Kommune : Sola	Gnr.:1	Bnr.466
Utbygger :	Tegn.nr.: jåsu1502	
	Disk : jåsund	
	Målestokk	
	1:100	
<small>anniren@ark-1.no - tlf 99090113</small>		







Arealberegninger i hht. NS 3940	Bruksareal BRA i m <sup>2</sup>			Arealberegninger i hht. NS 3940	Bruksareal BRA i m <sup>2</sup>			Arealberegninger i hht. NS 3940	Bruksareal BRA i m <sup>2</sup>		
	Pr etasje	Åpent overbygd areal og carport	Sum BRA		Pr etasje	Åpent overbygd areal og carport	Sum BRA		Pr etasje	Åpent overbygd areal og carport	Sum BRA
U. etg. plan	33.0	30.7	63.7	U. etg. plan	32.1	29.4	61.5	U. etg. plan	31.4	29.1	60.5
1. etg. plan	67.3	0.0	67.3	1. etg. plan	64.1	0.0	64.1	1. etg. plan	64.3	0.0	64.3
2. etg. plan	67.3	0.0	67.3	2. etg. plan	67.8	0.0	67.8	2. etg. plan	67.9	0.0	67.9
<b>SUM :</b>	<b>167.6</b>	<b>30.7</b>	<b>198.3</b>	<b>SUM :</b>	<b>164.0</b>	<b>29.4</b>	<b>193.4</b>	<b>SUM :</b>	<b>163.6</b>	<b>29.1</b>	<b>192.7</b>



Totalt BRA: 777,8 m<sup>2</sup>  
BYA: 306,5 m<sup>2</sup>





Tiltakshaver :	Tegn.AIL	Dato 09.10.19
Byggeplass : Jåsund BKS10	Sak	
Kommune : Sola	Gnr.:1	Bnr.466
Utbygger :	Tegn.nr.: jåsu1503	
	Planlegger :	
	Disk : jåsund	
	Målestokk	1:100
		anniren@ark-1.no - tlf 99090113



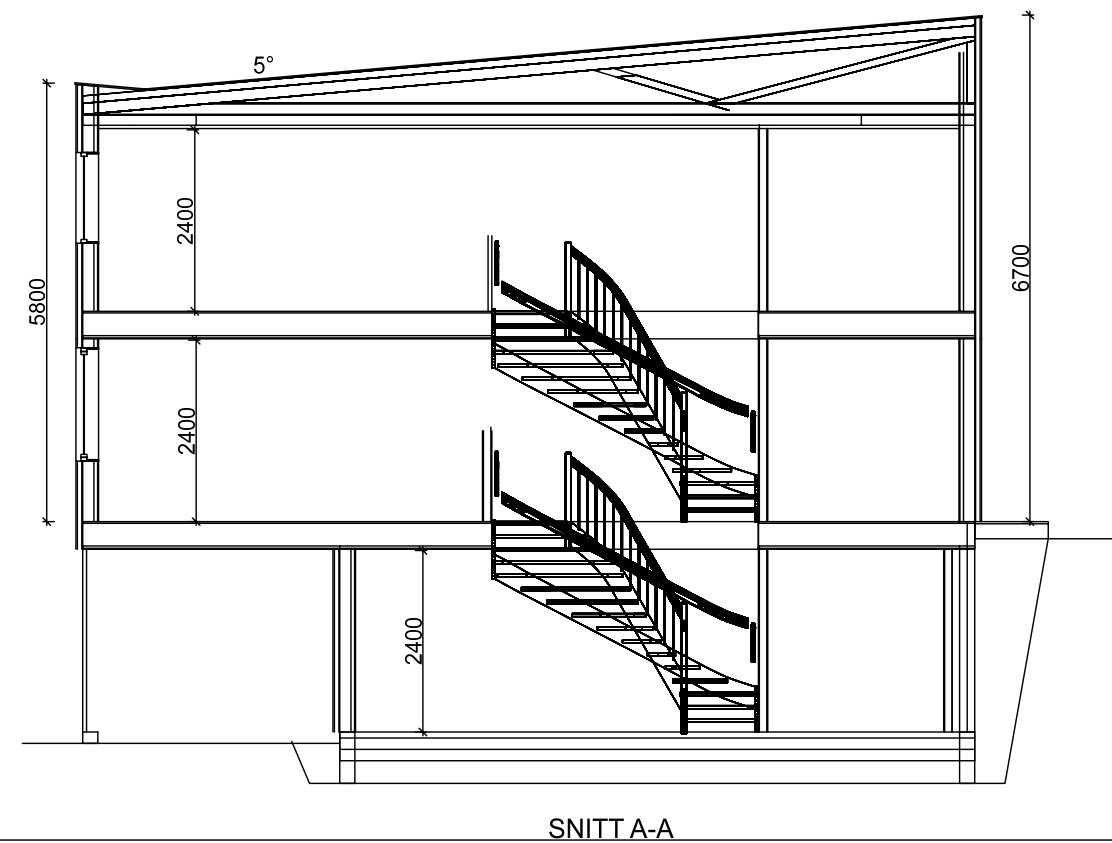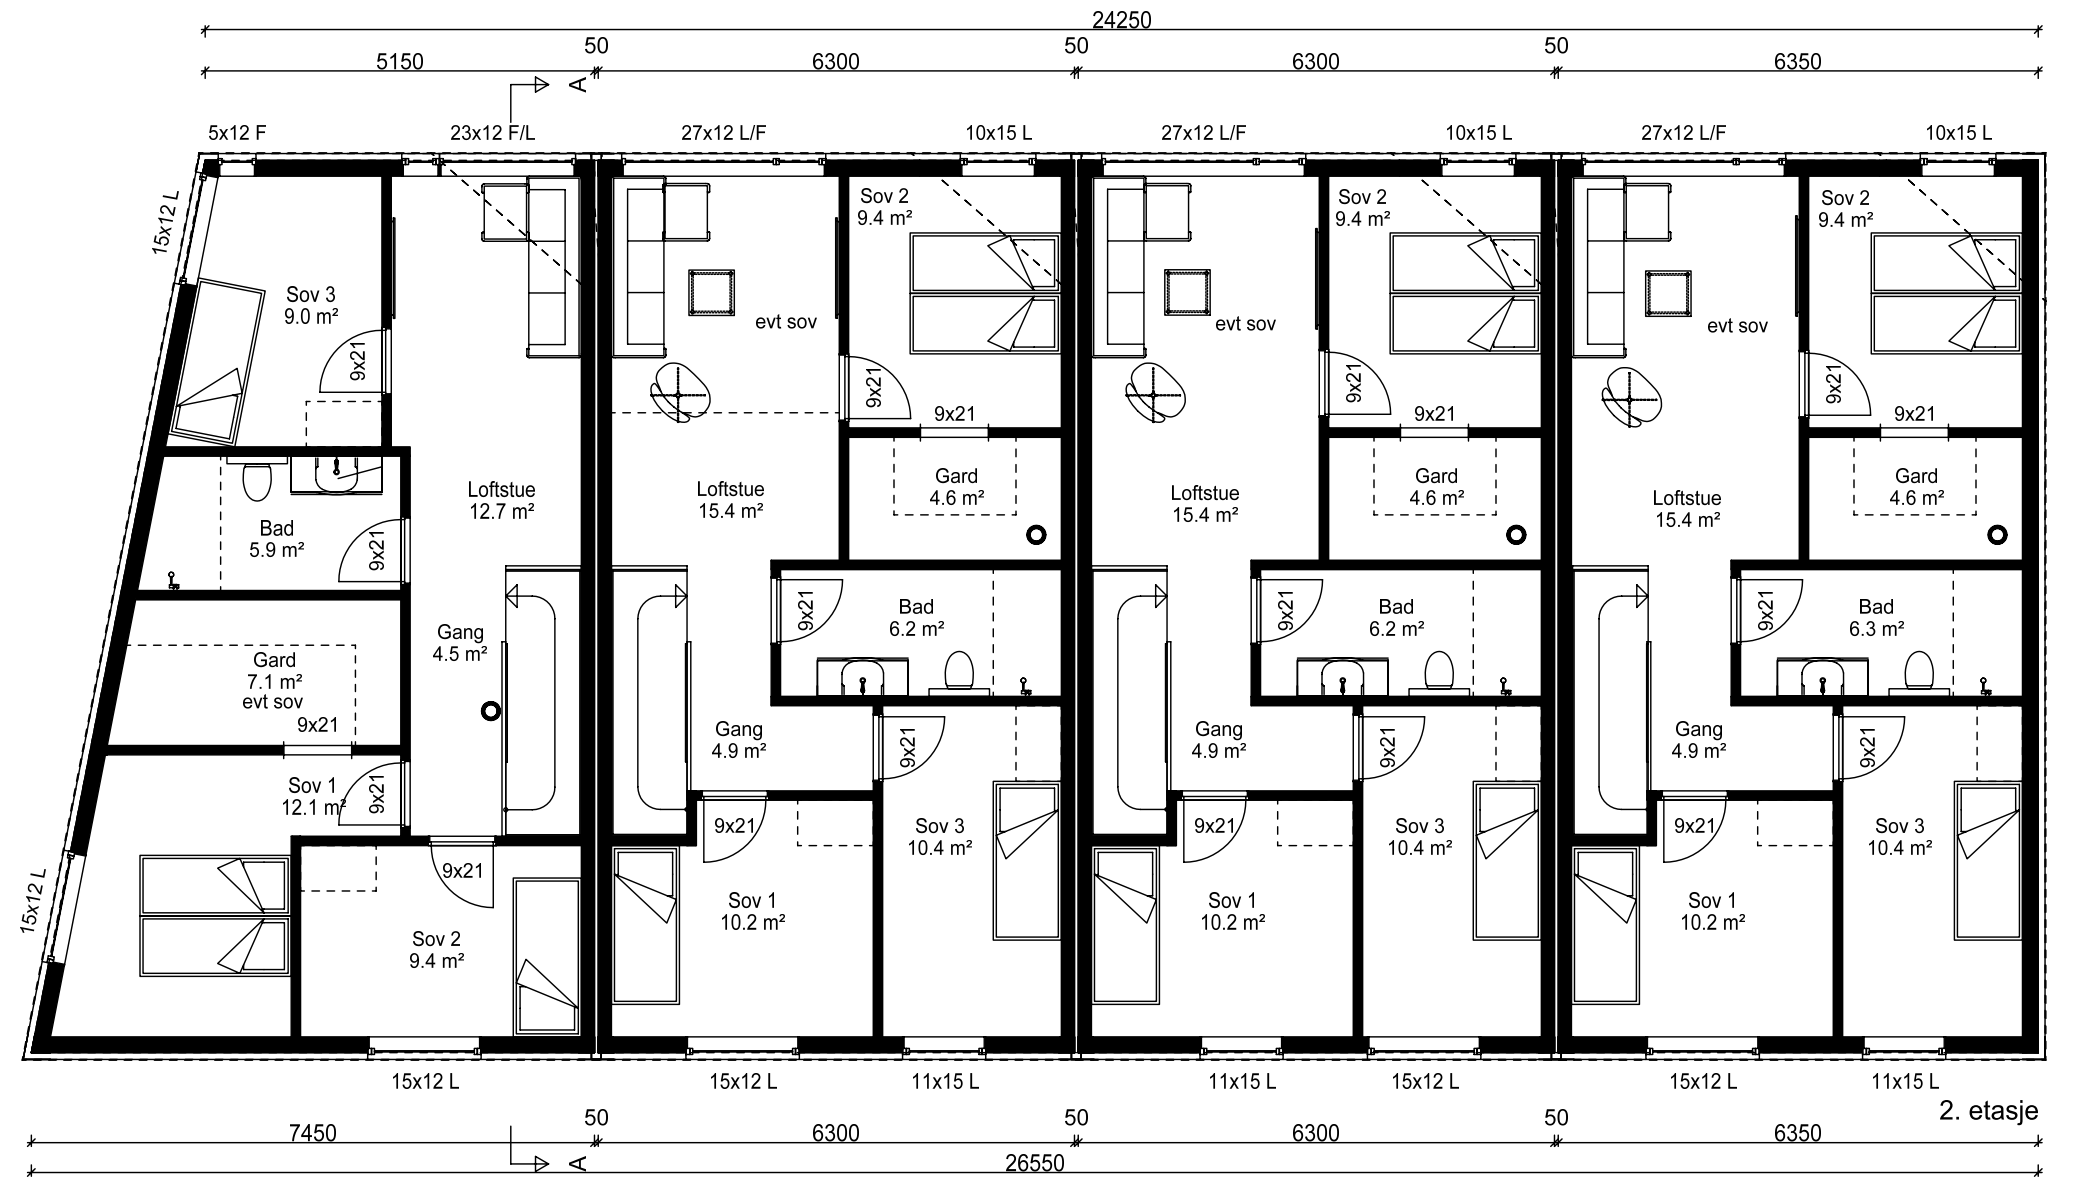

Tiltakshaver :	Tegn.AIL	Dato 09.10.19
Byggeclass : Jåsund BKS10	Sak	
Kommune : Sola	Gnr.:1	Bnr.466
Utbygger :	Tegn.nr.: jåsu1504	
	Planlegger :	
	Disk : jåsund	
	Målestokk 1:100	
		anniren@ark-1.no - tlf 99090113

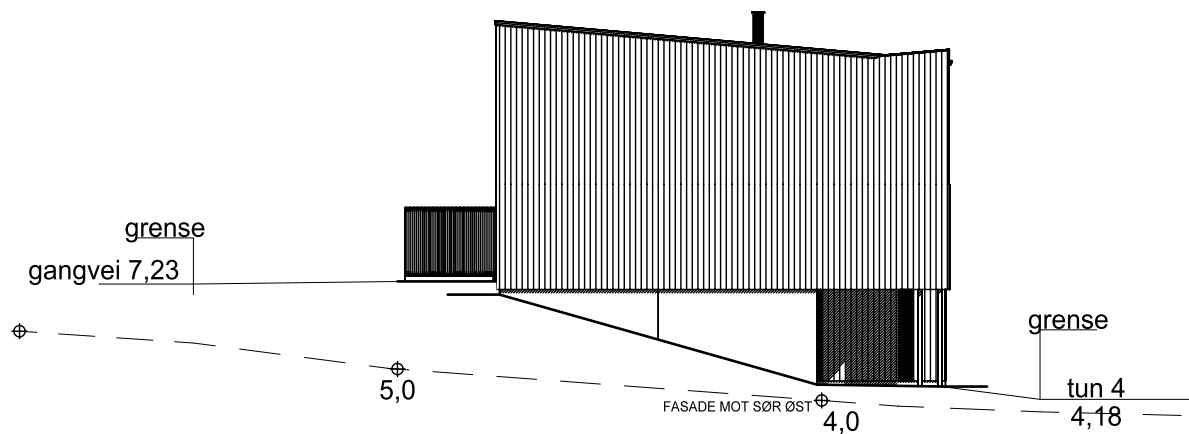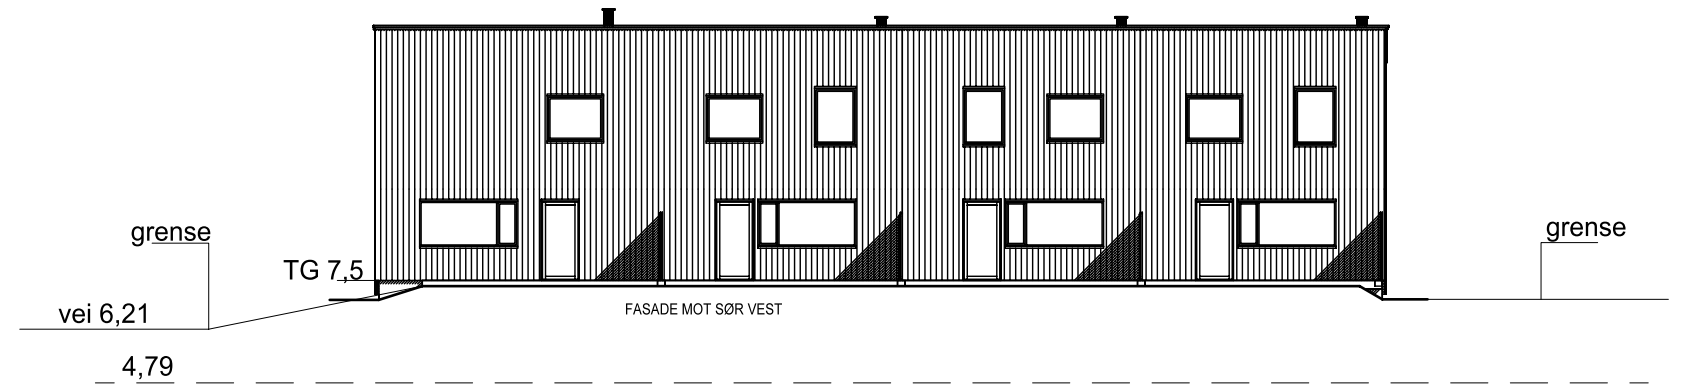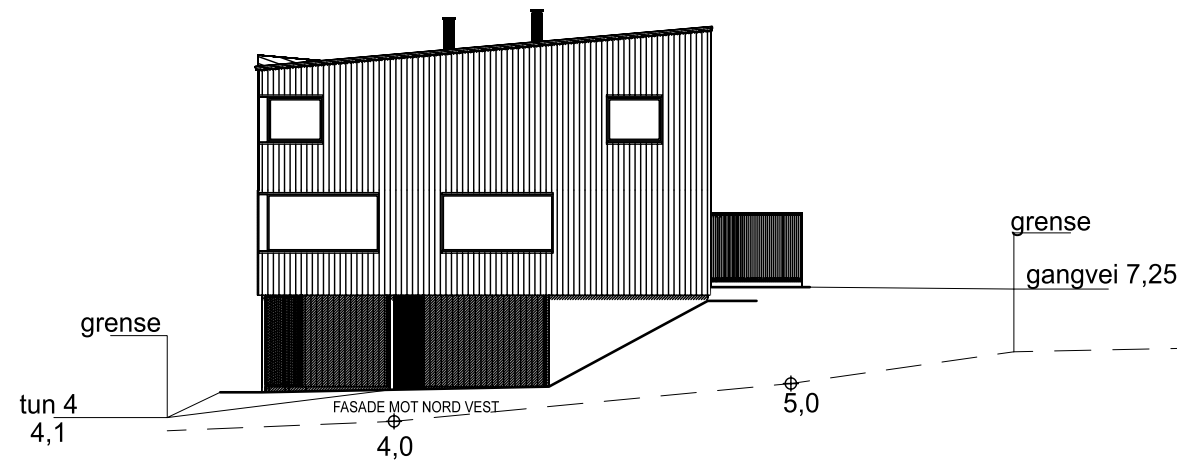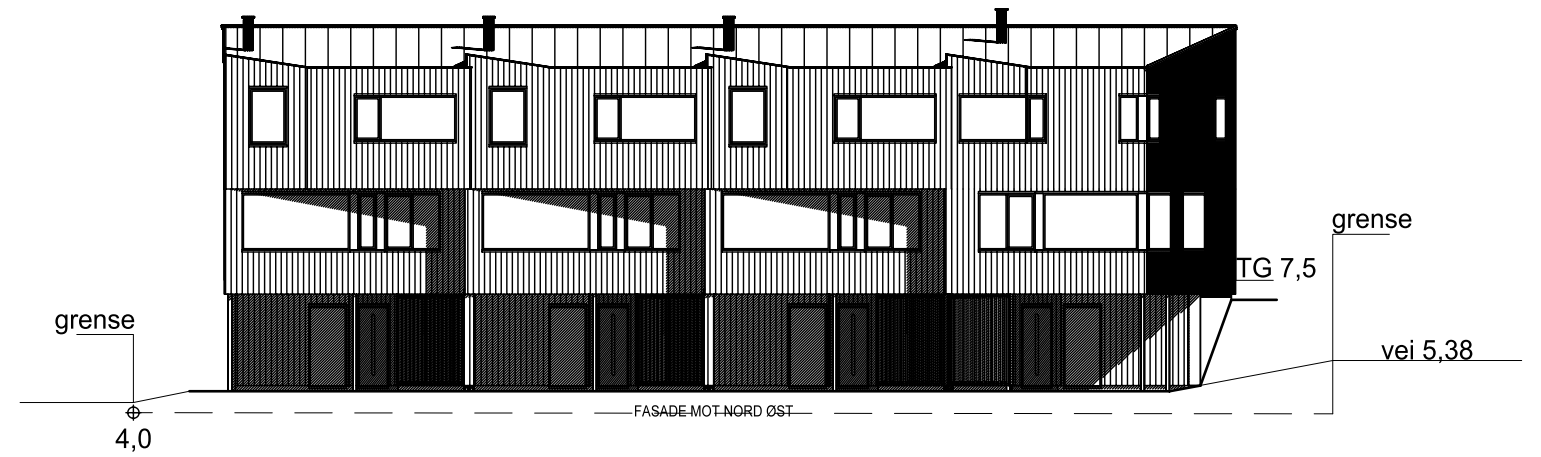

Tiltakshaver :	Tegn.AIL	Dato 09.10.19
Byggeclass : Jåsund BKS10	Sak	
Kommune : Sola	Gnr.:1	Bnr.466
Utbygger :	Tegn.nr.: jåsu1505	
	Planlegger :	
	Disk : jåsund	
	Målestokk	
	1:100	
		
anniren@ark-1.no - tlf 99090113		



Tiltakshaver :	Tegn.AIL	Dato 09.10.19
Byggeclass : Jåsund BKS10	Sak	
Kommune : Sola	Gnr.:1	Bnr.466
Utbygger :	Tegn.nr.: jåsu1512	
	Planlegger :	
	Disk : jåsund	
	Målestokk 1:200	
		anniren@ark-1.no - tlf 99090113